






123b DIM
dodatni kabel

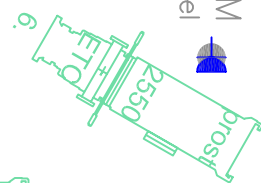

122b DIM
dodatni kabel

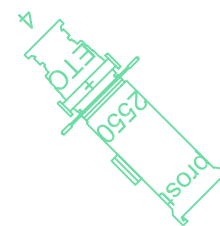


123a DIM
dodatni kabel

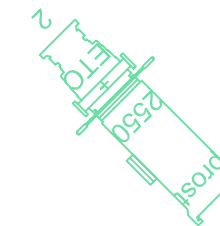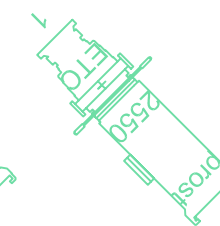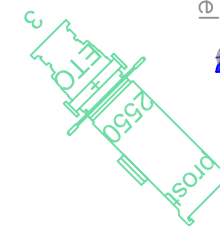


SOURCE FOUR 15/30	
SOURCE FOUR 25/50	
ATTO F2000	
PC 2000	
PC 1000	
PAR 64	
ROBERT JULIAT	




123c DIM
dodatni kabel

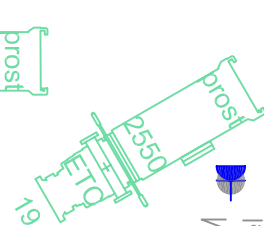


122a DIM
dodatni kabel

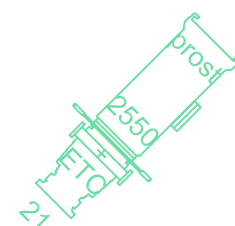

123d DIM
dodatni kabel

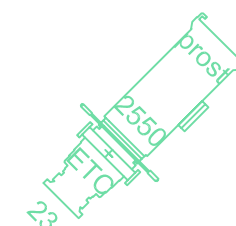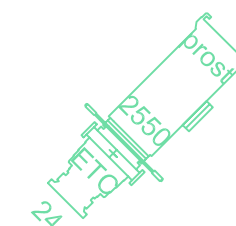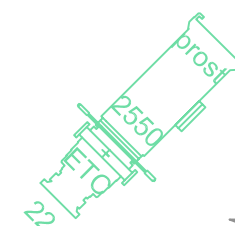

12 DIM
kabel

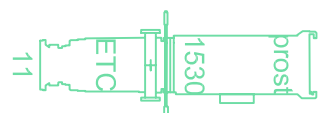

13 DIM
kabel



MESTNO GLEDALISCE PTUJ
Slovenski trg 13, 2250 PTUJ

pozicije
DVORANA


POZICIONIRANJE
SCENSKE RAZSVETLJAVE

Tehnična:

Premiera:

David Orešič / oblikovalec svetlobe BA
Koseskega 20 / 2000 Maribor / Slovenija
www.davidoresic.com / tel: + 386 040 229 224


GALERIJA-LEVO

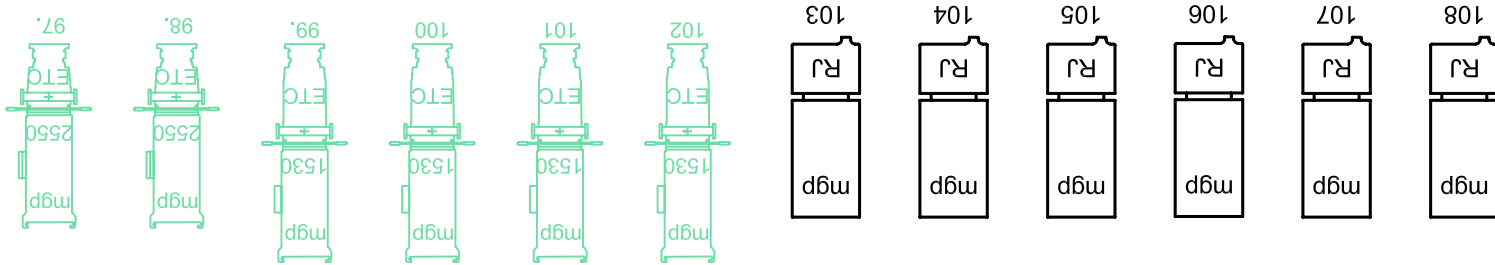

PM zgoraj



PM spodaj

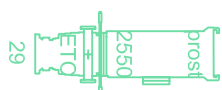








124a DIM dodatni kabel

124b DIM dodatni kabel












124c DIM dodatni kabel

124d DIM dodatni kabel

LV-1

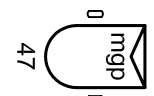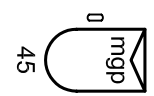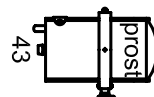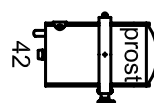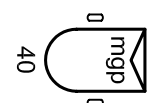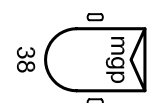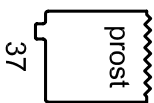













LV-2

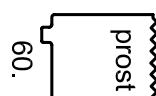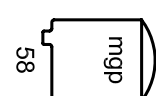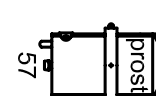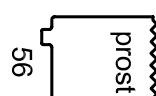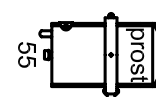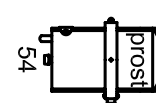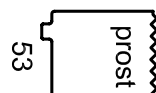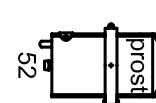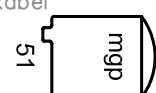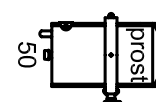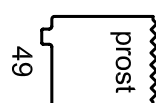

125a DIM kabel

125b DIM kabel

LV-3

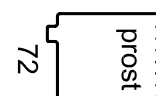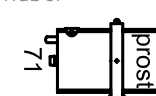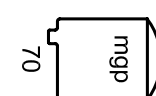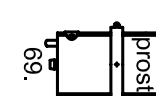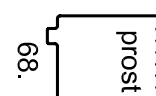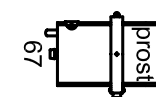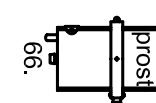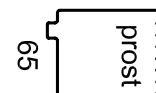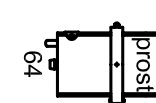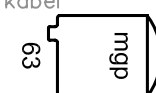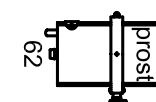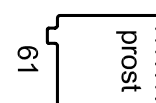


125c DIM kabel

125d DIM kabel

125e DIM kabel

GALERIJA-DESNO

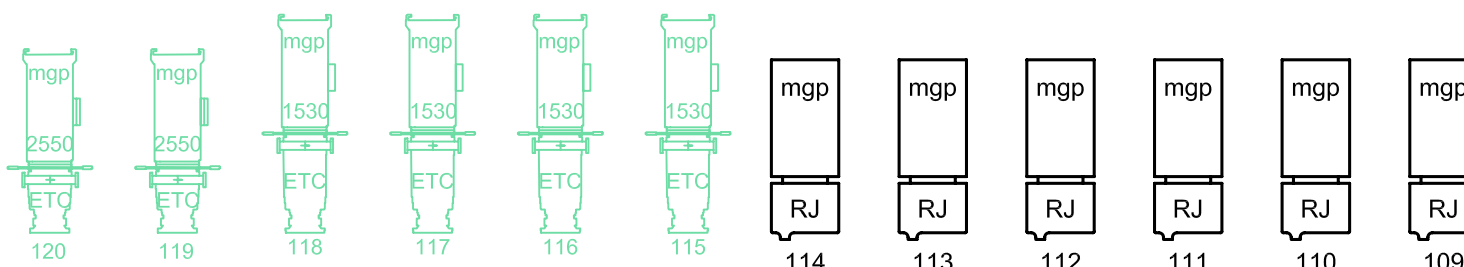

MESTNO GLEDALISCE PTUJ
Slovenski trg 13, 2250 PTUJ

pozicije
ODER

POZICIONIRANJE

SCENSKE RAZSVETLJAVE

Tehnična:

Premiera:

David Orešič / oblikovalec svetlobe BA
Koseskega 20 / 2000 Maribor / Slovenija
www.davidoresic.com / tel: + 386 040 229 224